



Document Path: L:\Projects\_Drainage\Bonita Springs\BSC-22002 CDBG-DR Quinn Downs VHB Program (10086)\Figures\GIS\September 2017 Aerial Map - Drainage Improvements (PROJECT AREA-Photos).mxd

**LEGEND**

 Approximate Project Area

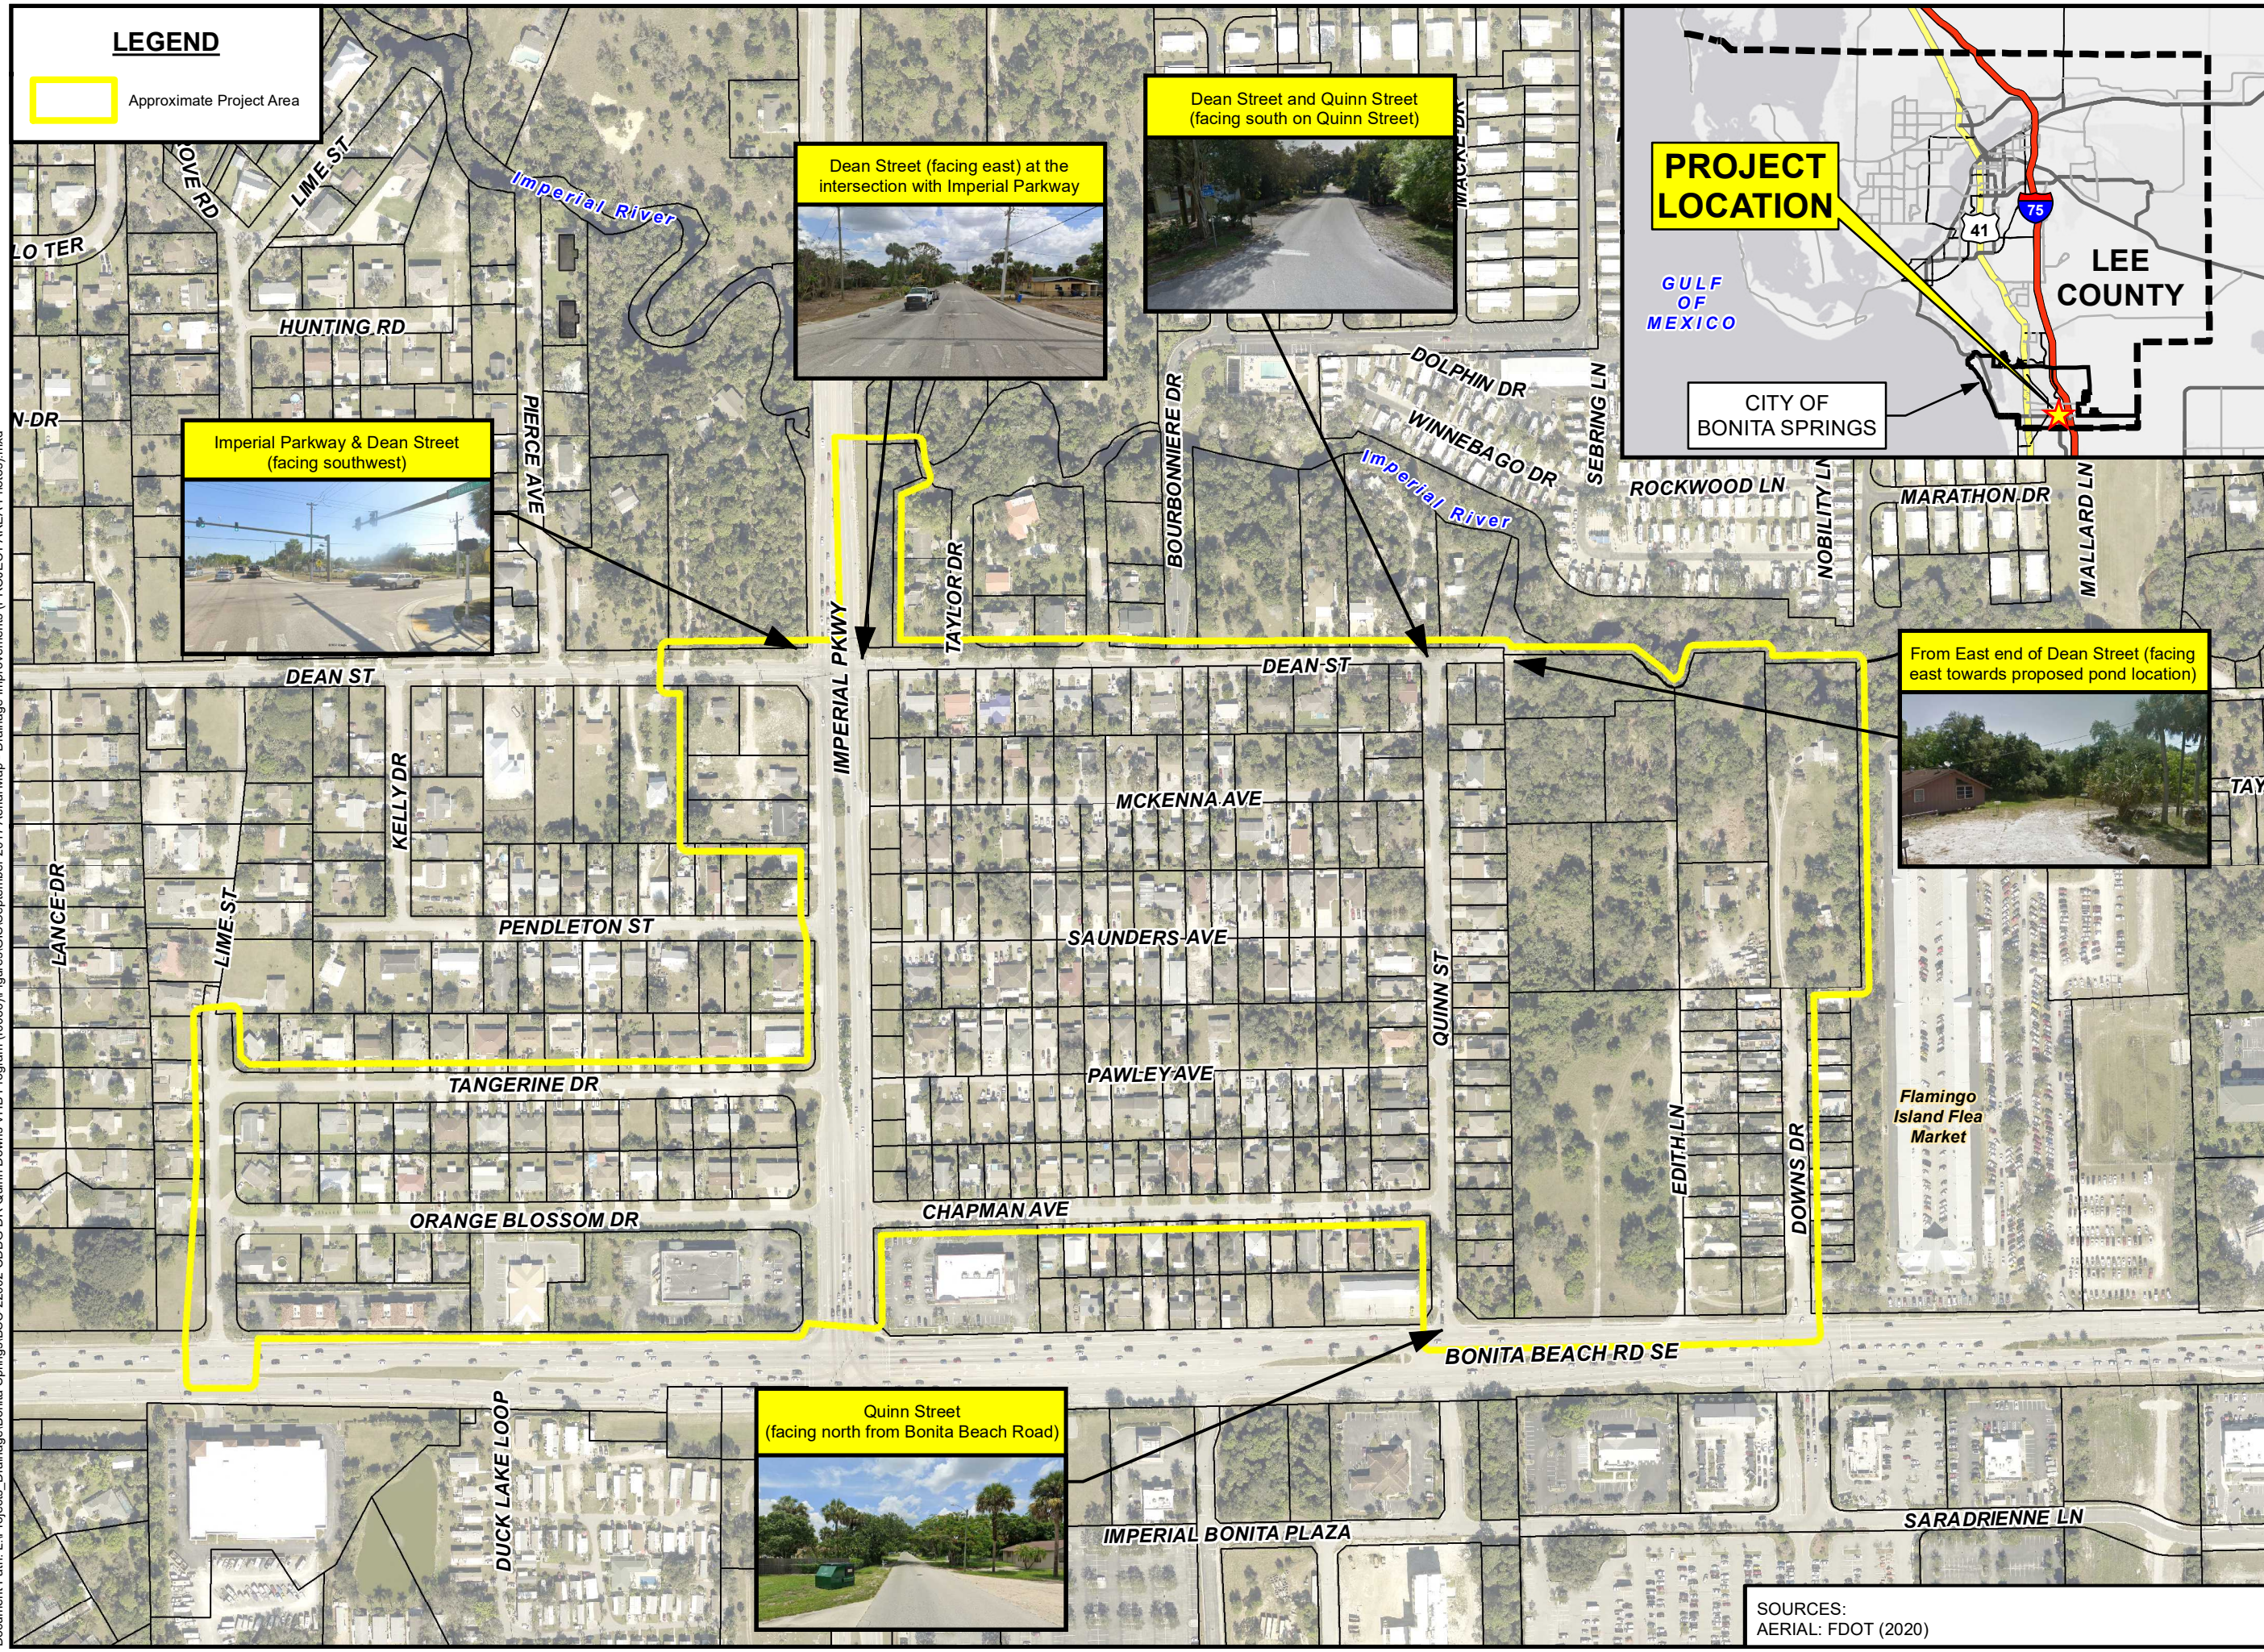

  
SCALE: 1" = 300'  
0 300

**LOCATION MAP**  
QUINN / DOWNS / DEAN STREETS /  
WEST OF IMPERIAL PARKWAY  
DRAINAGE IMPROVEMENTS PROJECT  
CITY OF BONITA SPRINGS, FLORIDA



**Pegasus**  
ENGINEERING  
301 WEST STATE ROAD 434, SUITE 309  
WINTER SPRINGS, FL 32708  
TEL: 407-992-9160 • FAX: 407-358-5155  
WEB: WWW.PEGASUSENGINEERING.NET

JOB NO.: BSC-22003  
DATE: 1/5/2024

**FIGURE**  
**2**

SOURCES:  
AERIAL: FDOT (2020)