


Document Path: L:\Projects_Drainage\Bonita Springs\BSC-22002 CDBG-DR Quinn Downs VHB Program (10086)\Figures\GIS\September 2017 Aerial Map - Drainage Improvements (PROJECT AREA).mxd

LEGEND

 Approximate Project Area

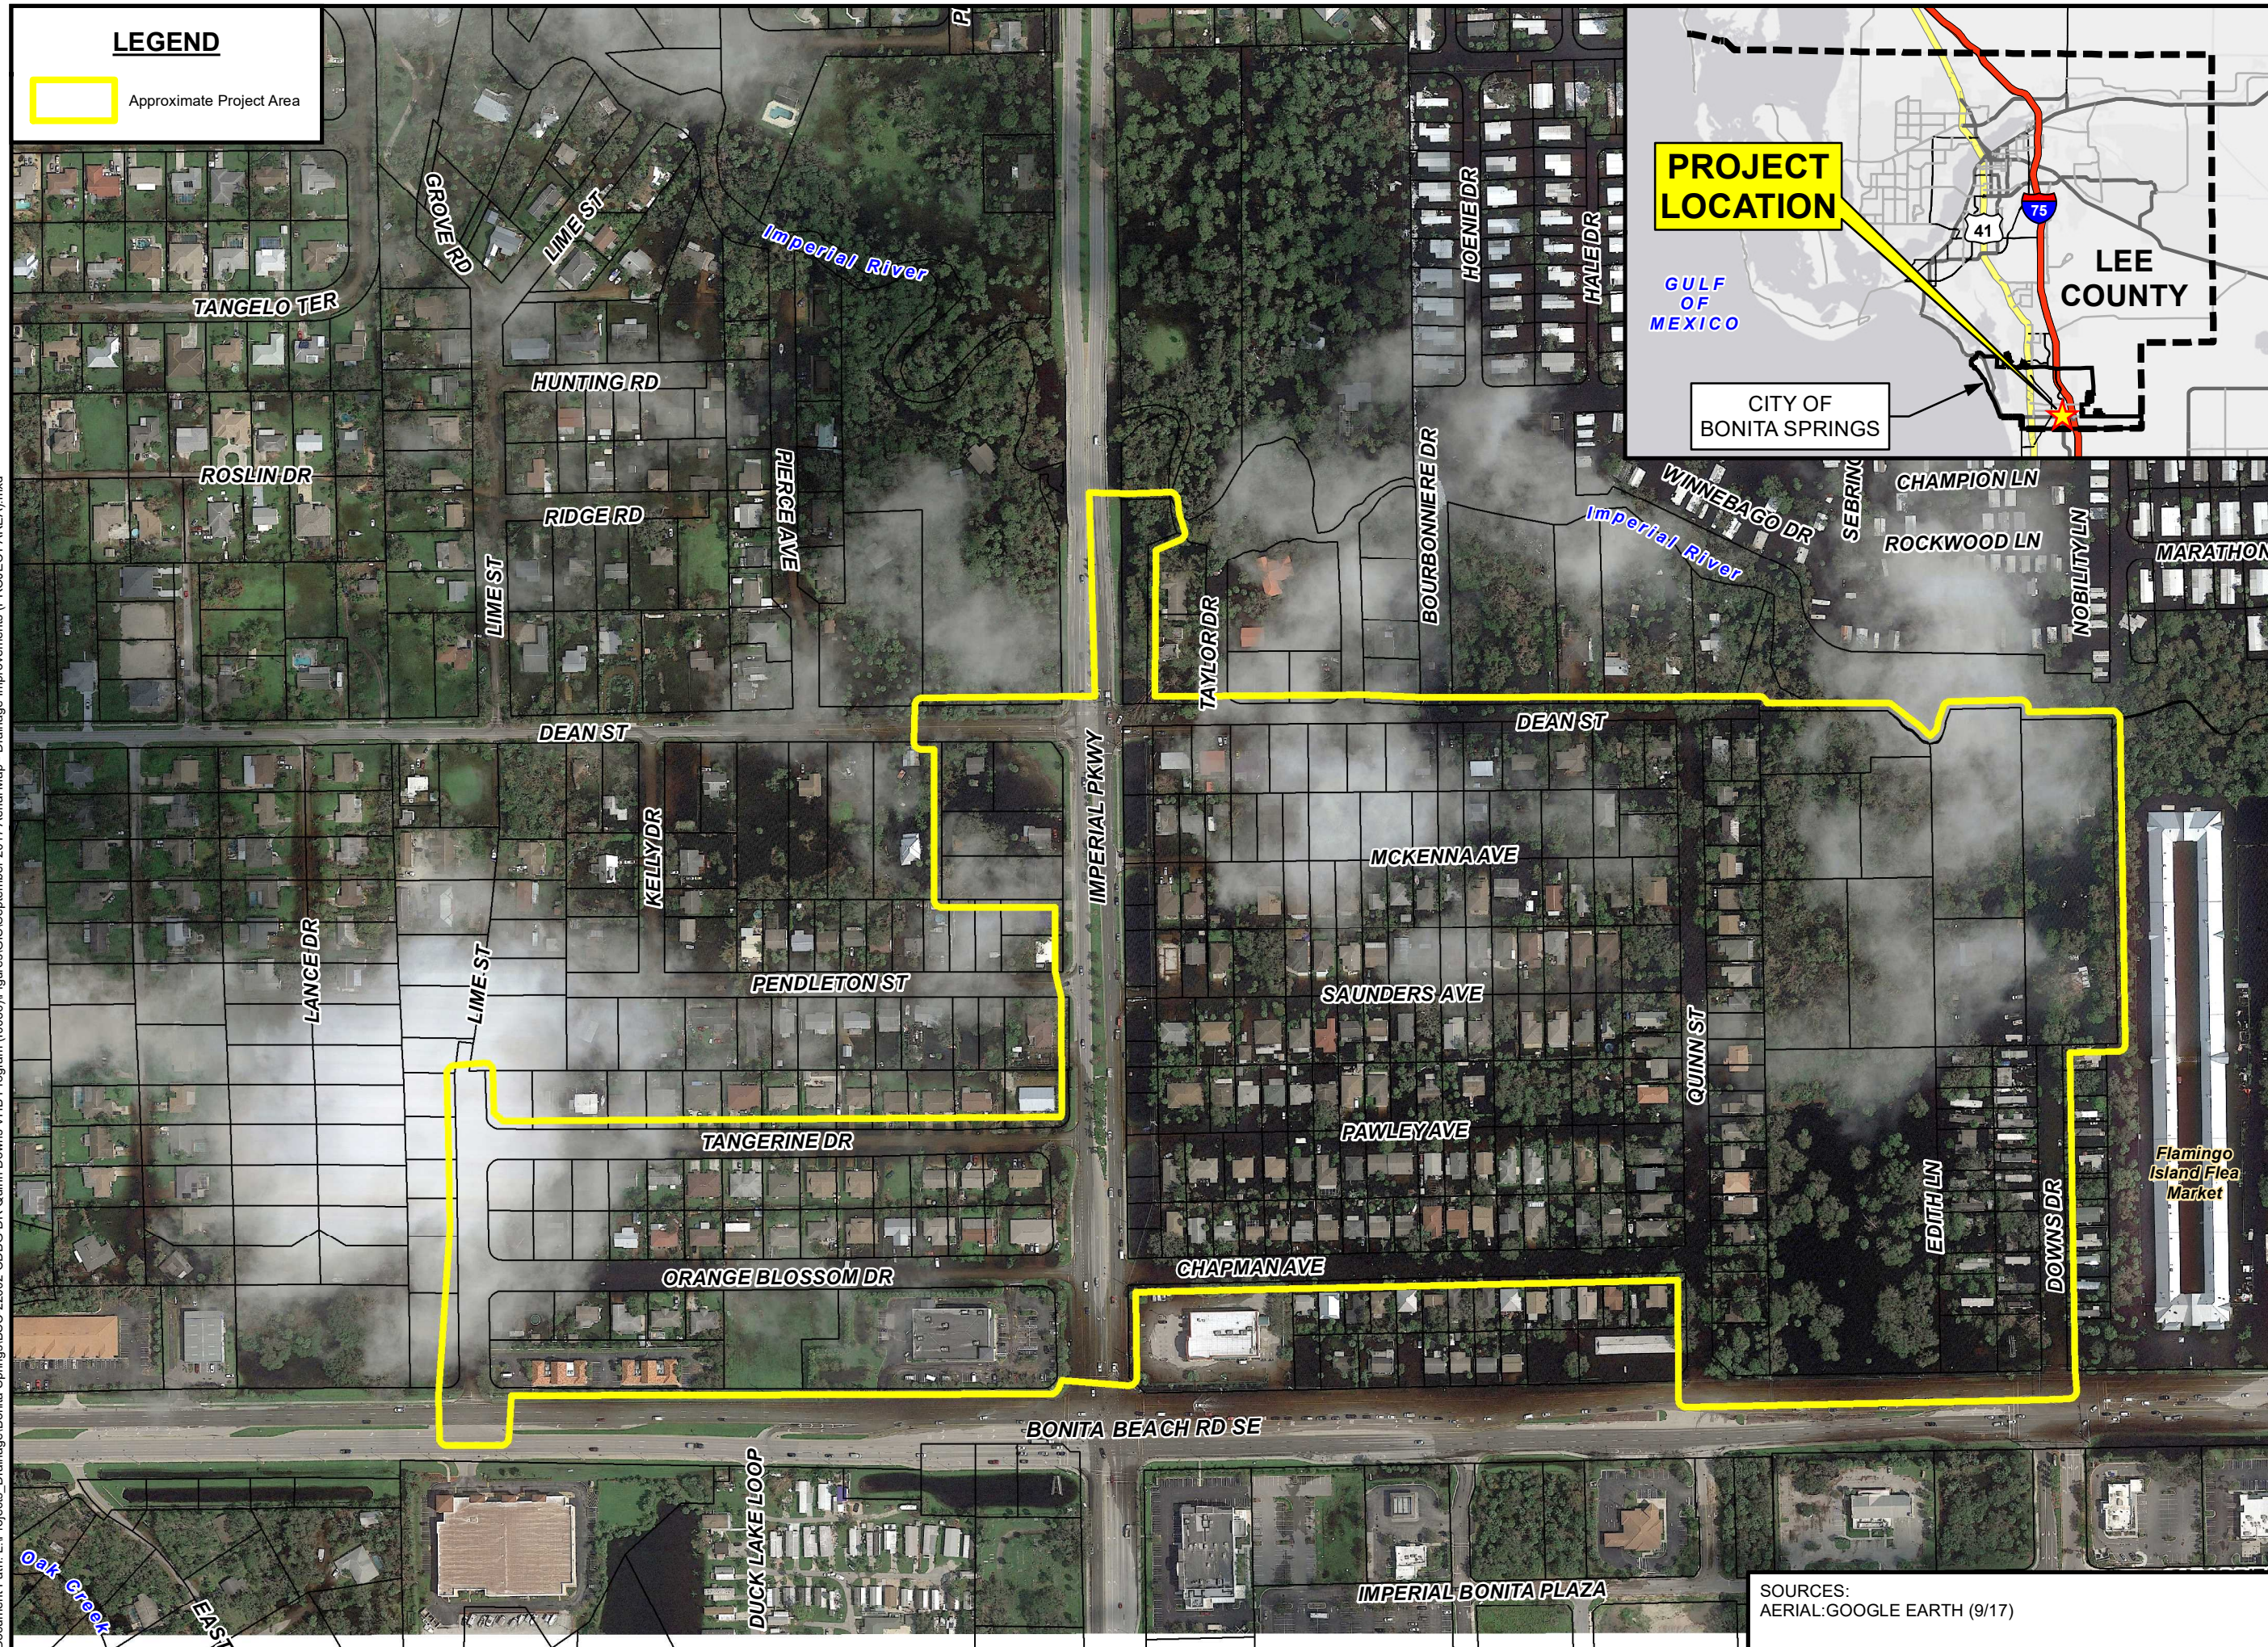

SCALE: 1" = 300'



LOCATION MAP
QUINN / DOWNS / DEAN STREETS /
WEST OF IMPERIAL PARKWAY
DRAINAGE IMPROVEMENTS PROJECT
CITY OF BONITA SPRINGS, FLORIDA



Pegasus
ENGINEERING
301 WEST STATE ROAD 434, SUITE 309
WINTER SPRINGS, FL 32708
TEL: 407-992-9160 • FAX: 407-358-5155
WEB: WWW.PEGASUSENGINEERING.NET

JOB NO.: BCS-22002
DATE: 1/4/2024

FIGURE

1

SOURCES:
AERIAL:GOOGLE EARTH (9/17)